
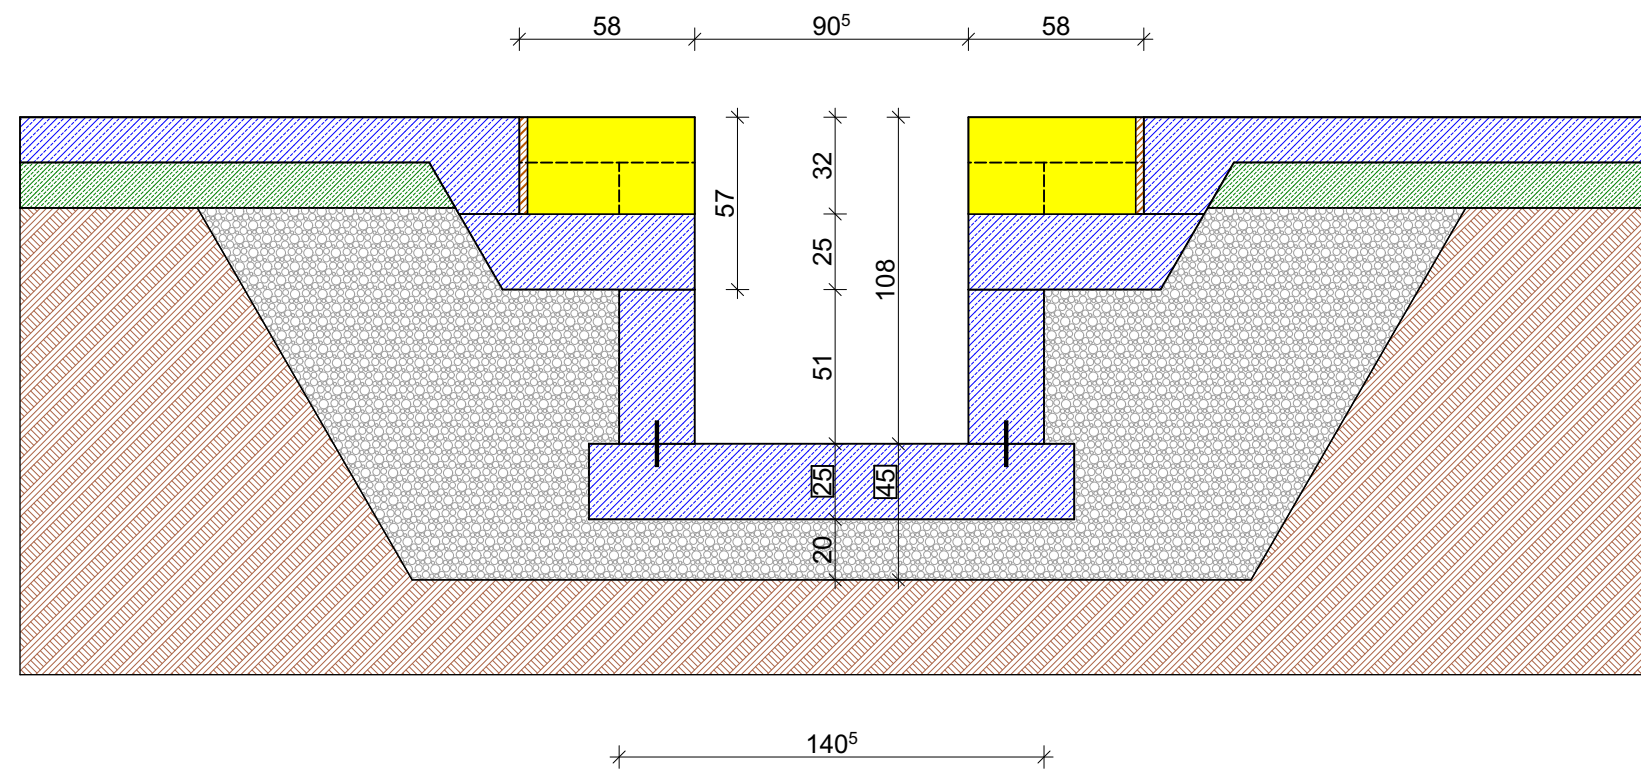
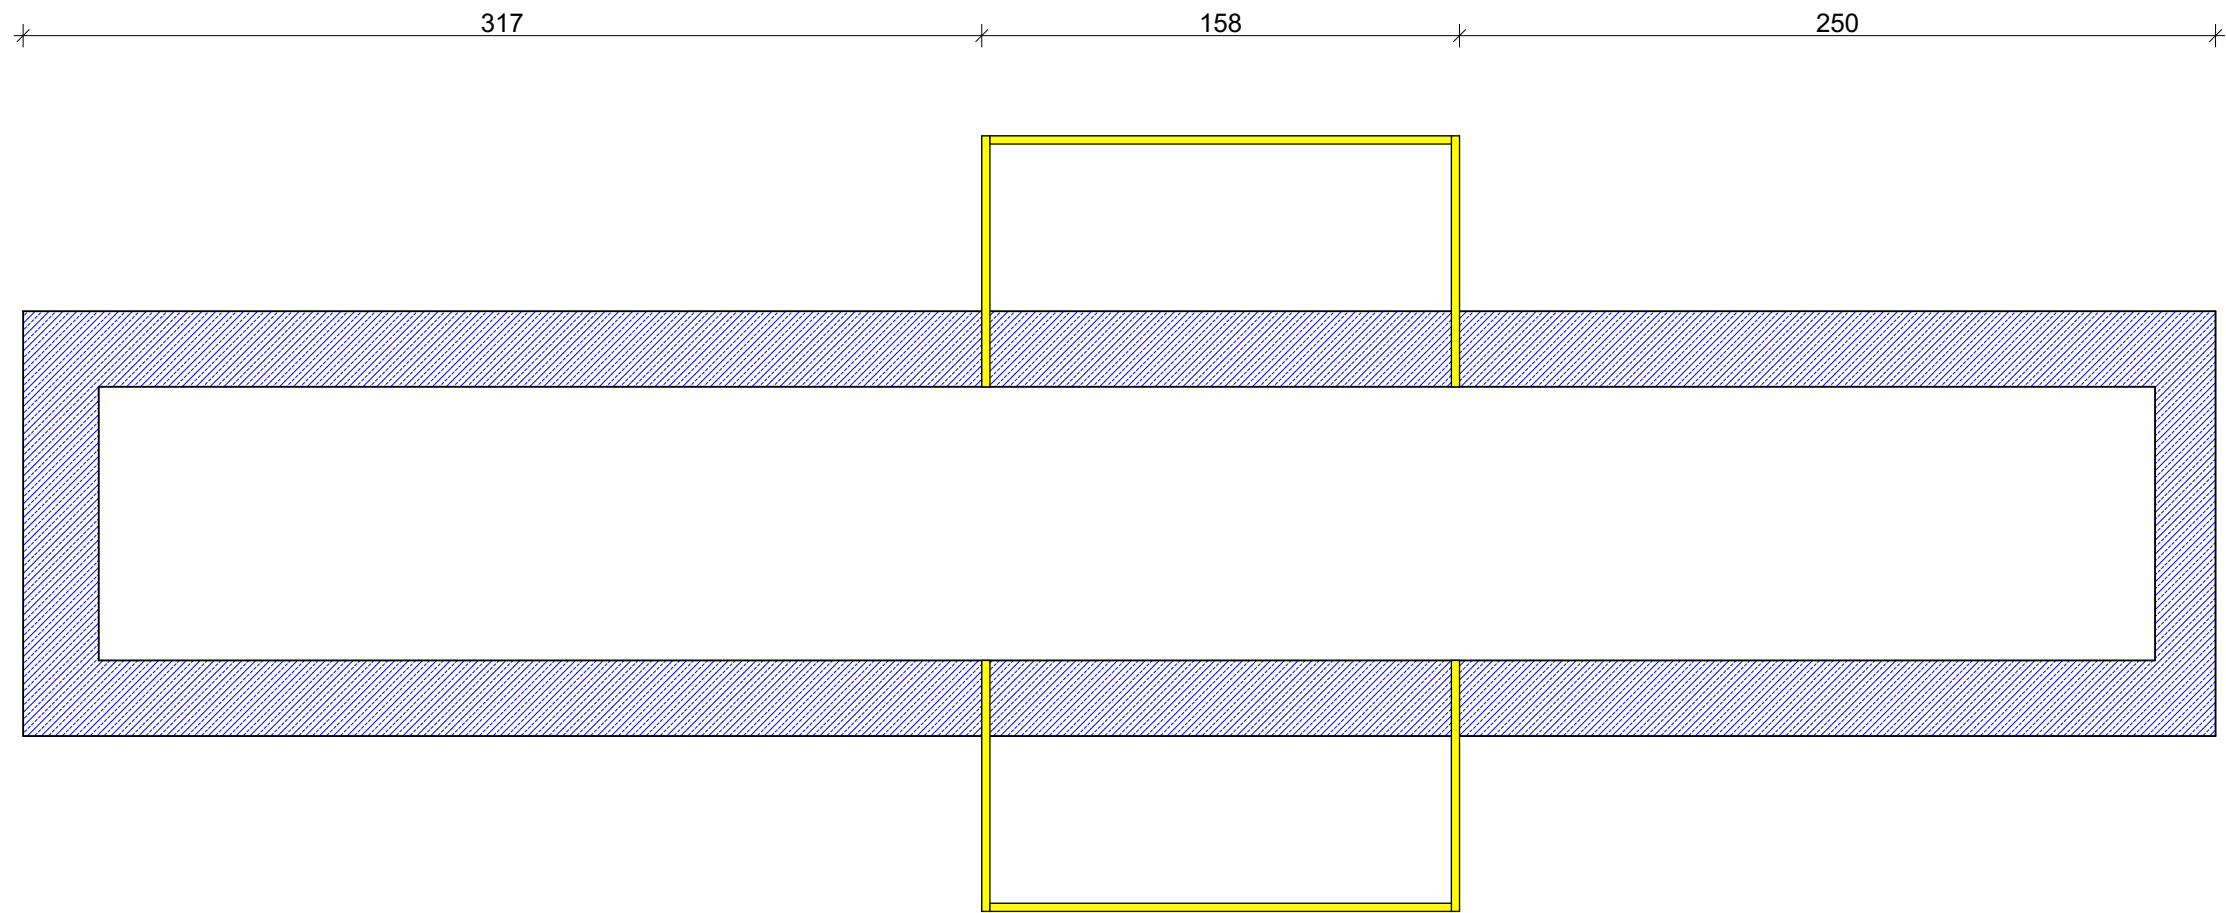




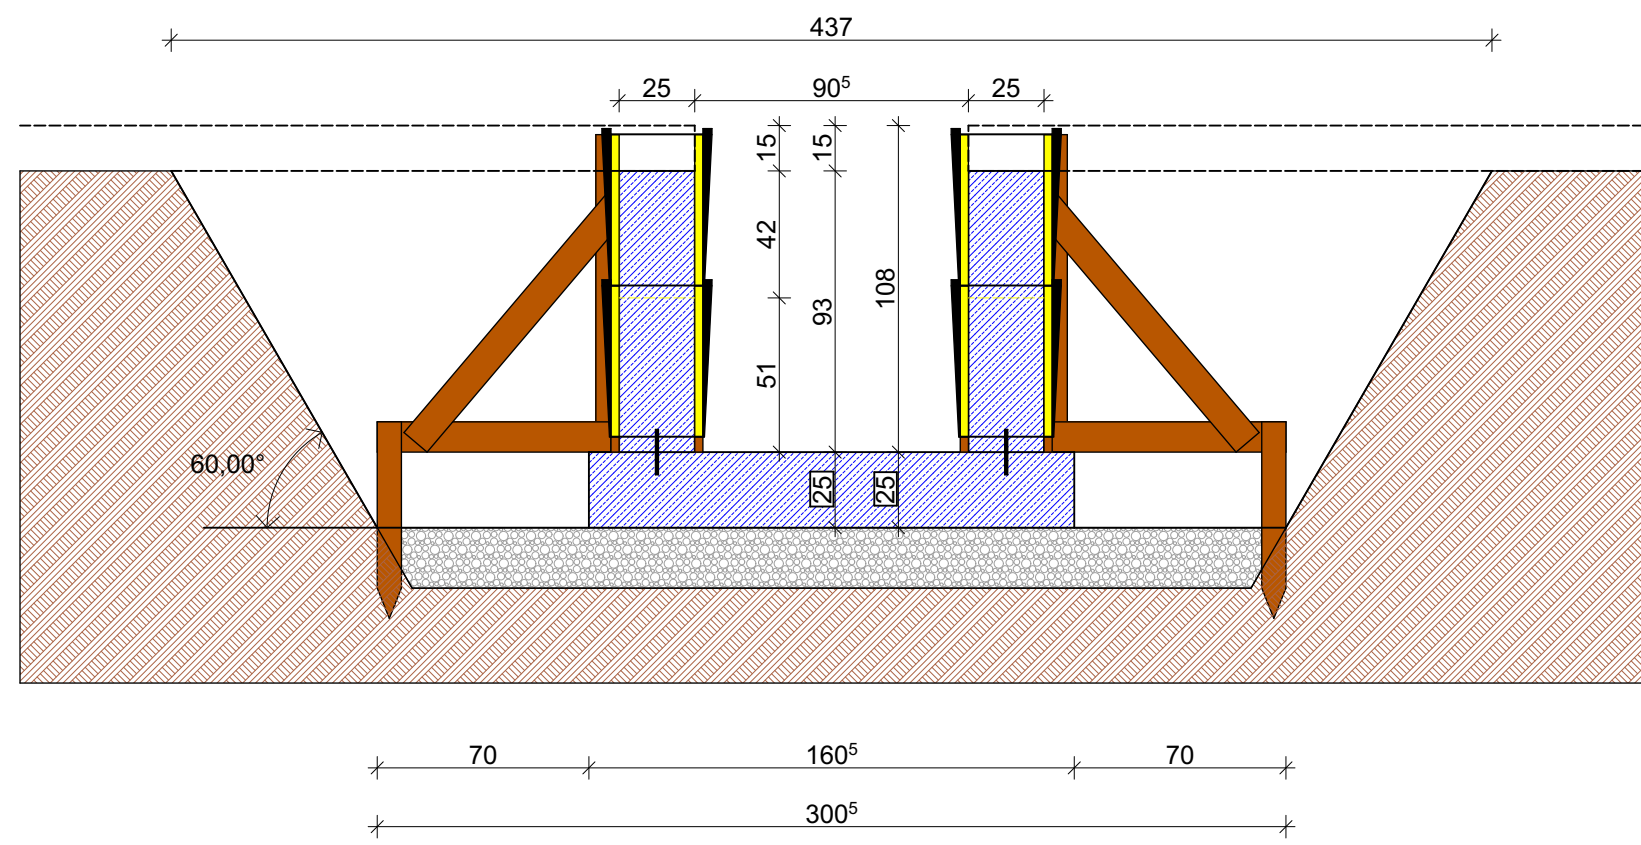

Wasserablauf Dach in HWE DN 100

1 360

103 85 188 85 466 10

50 50 540

370 170 830 235 25 25 10

300 170 235 170

590 640 547 667




10 25 10 10 60 60

1 150 25 10

1 200 10

1 107 60

1 227 60

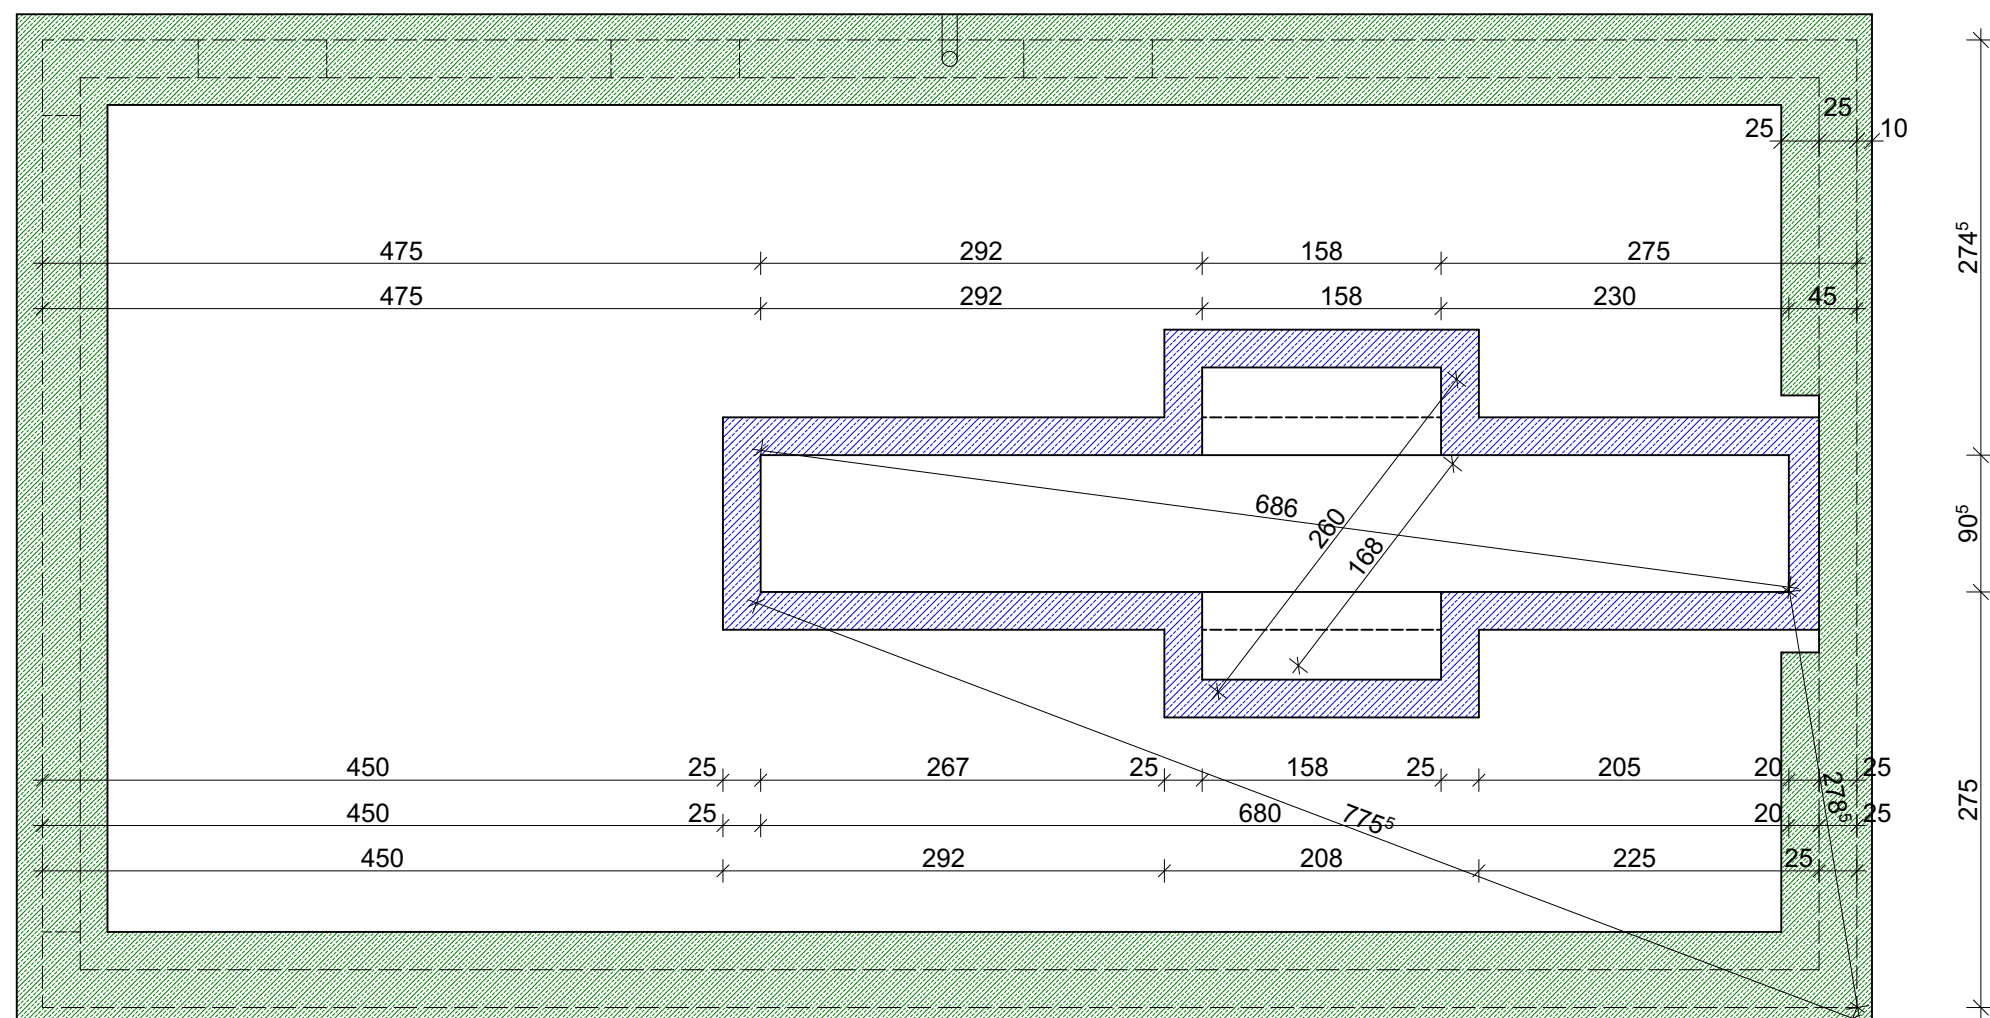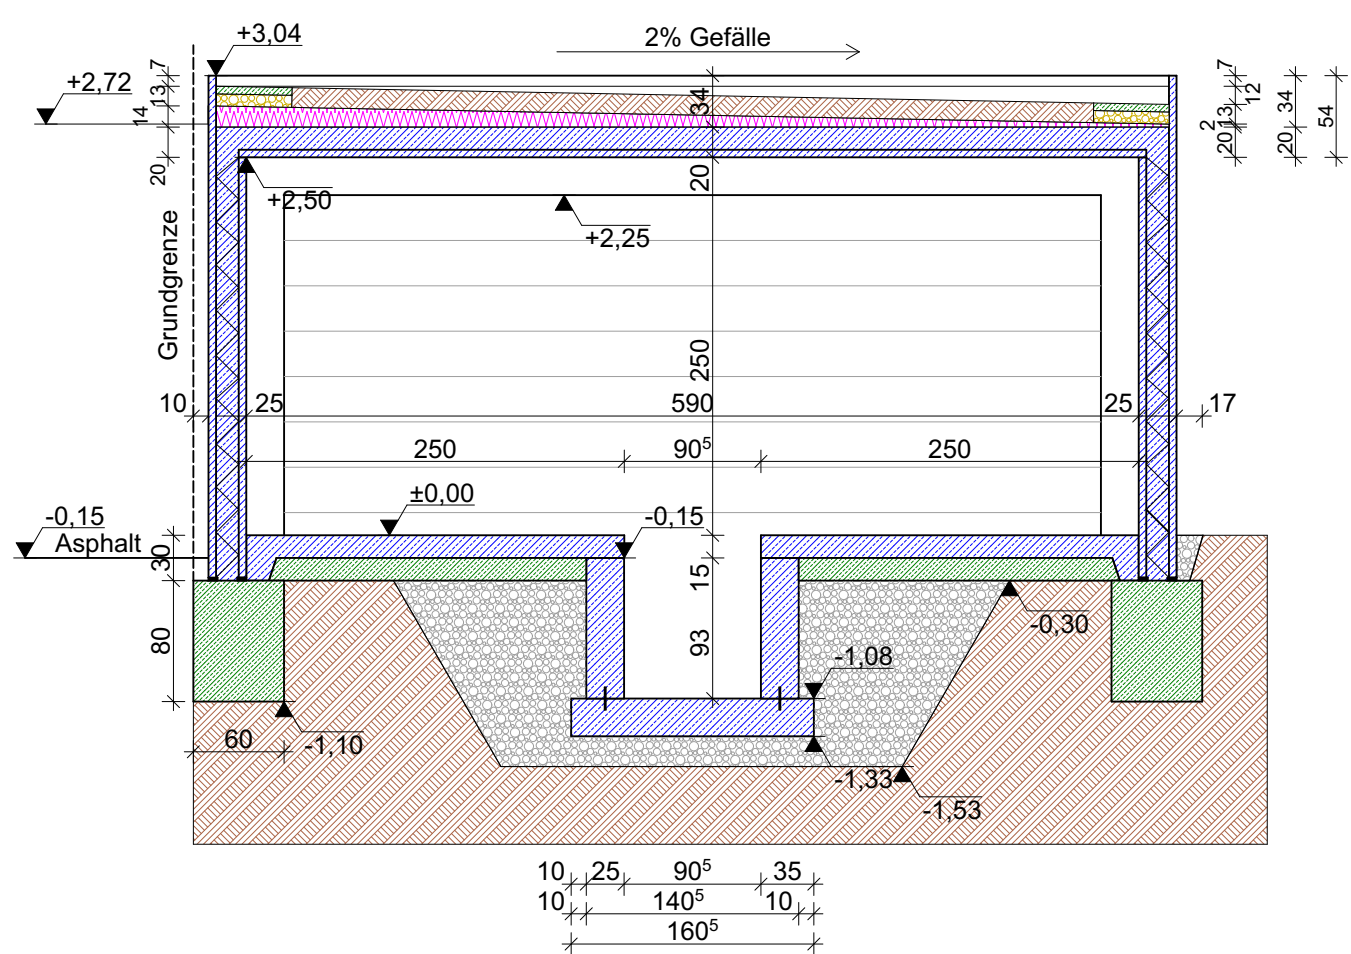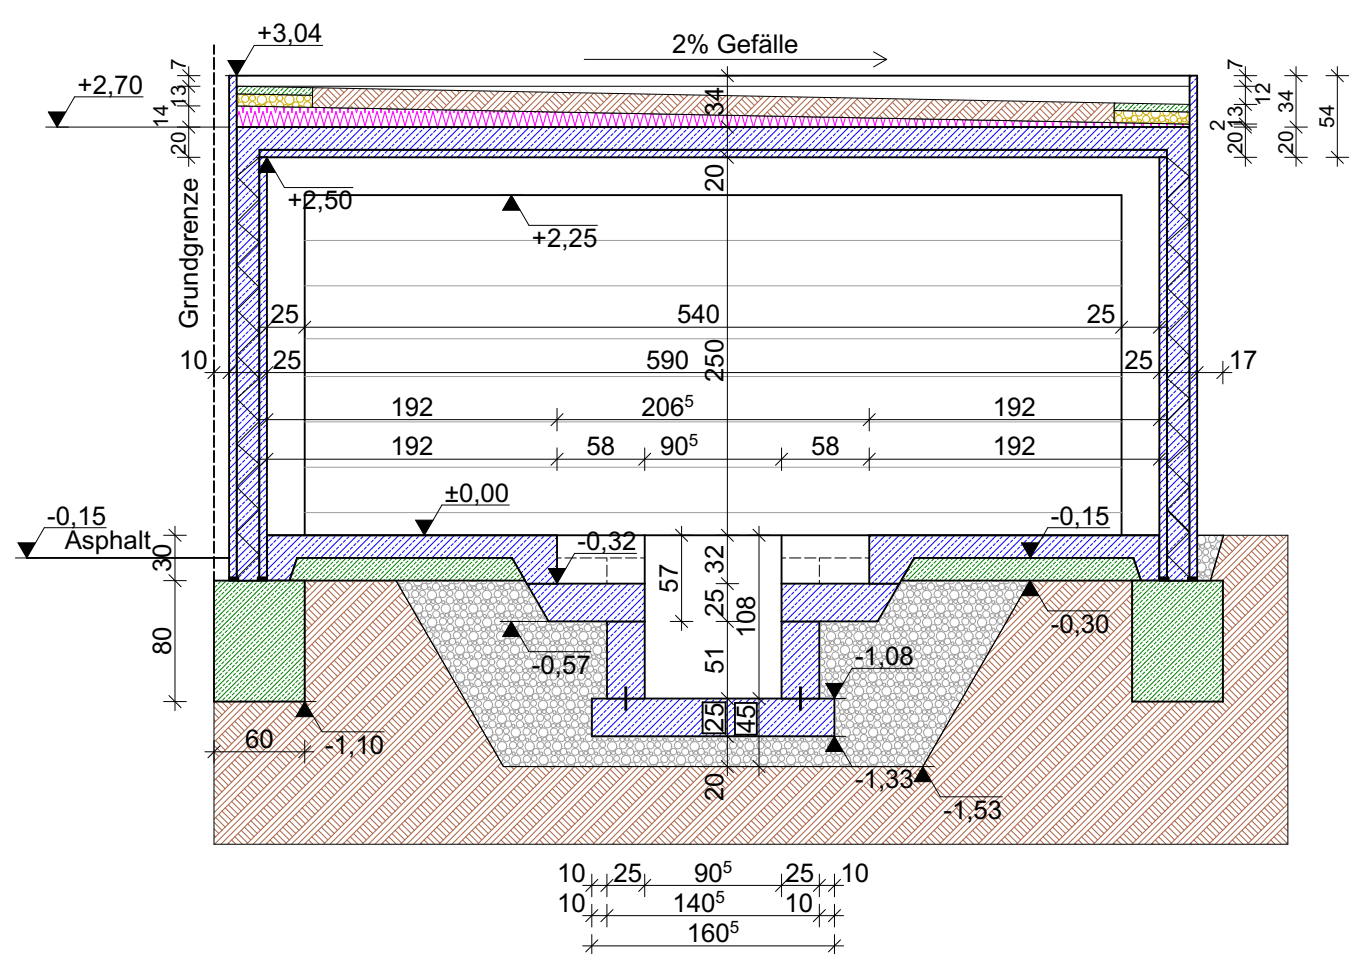[illegible]

DATUM: 22.04.2020